


SW9 55-3-5

CENTENNIAL PARK

052 6301

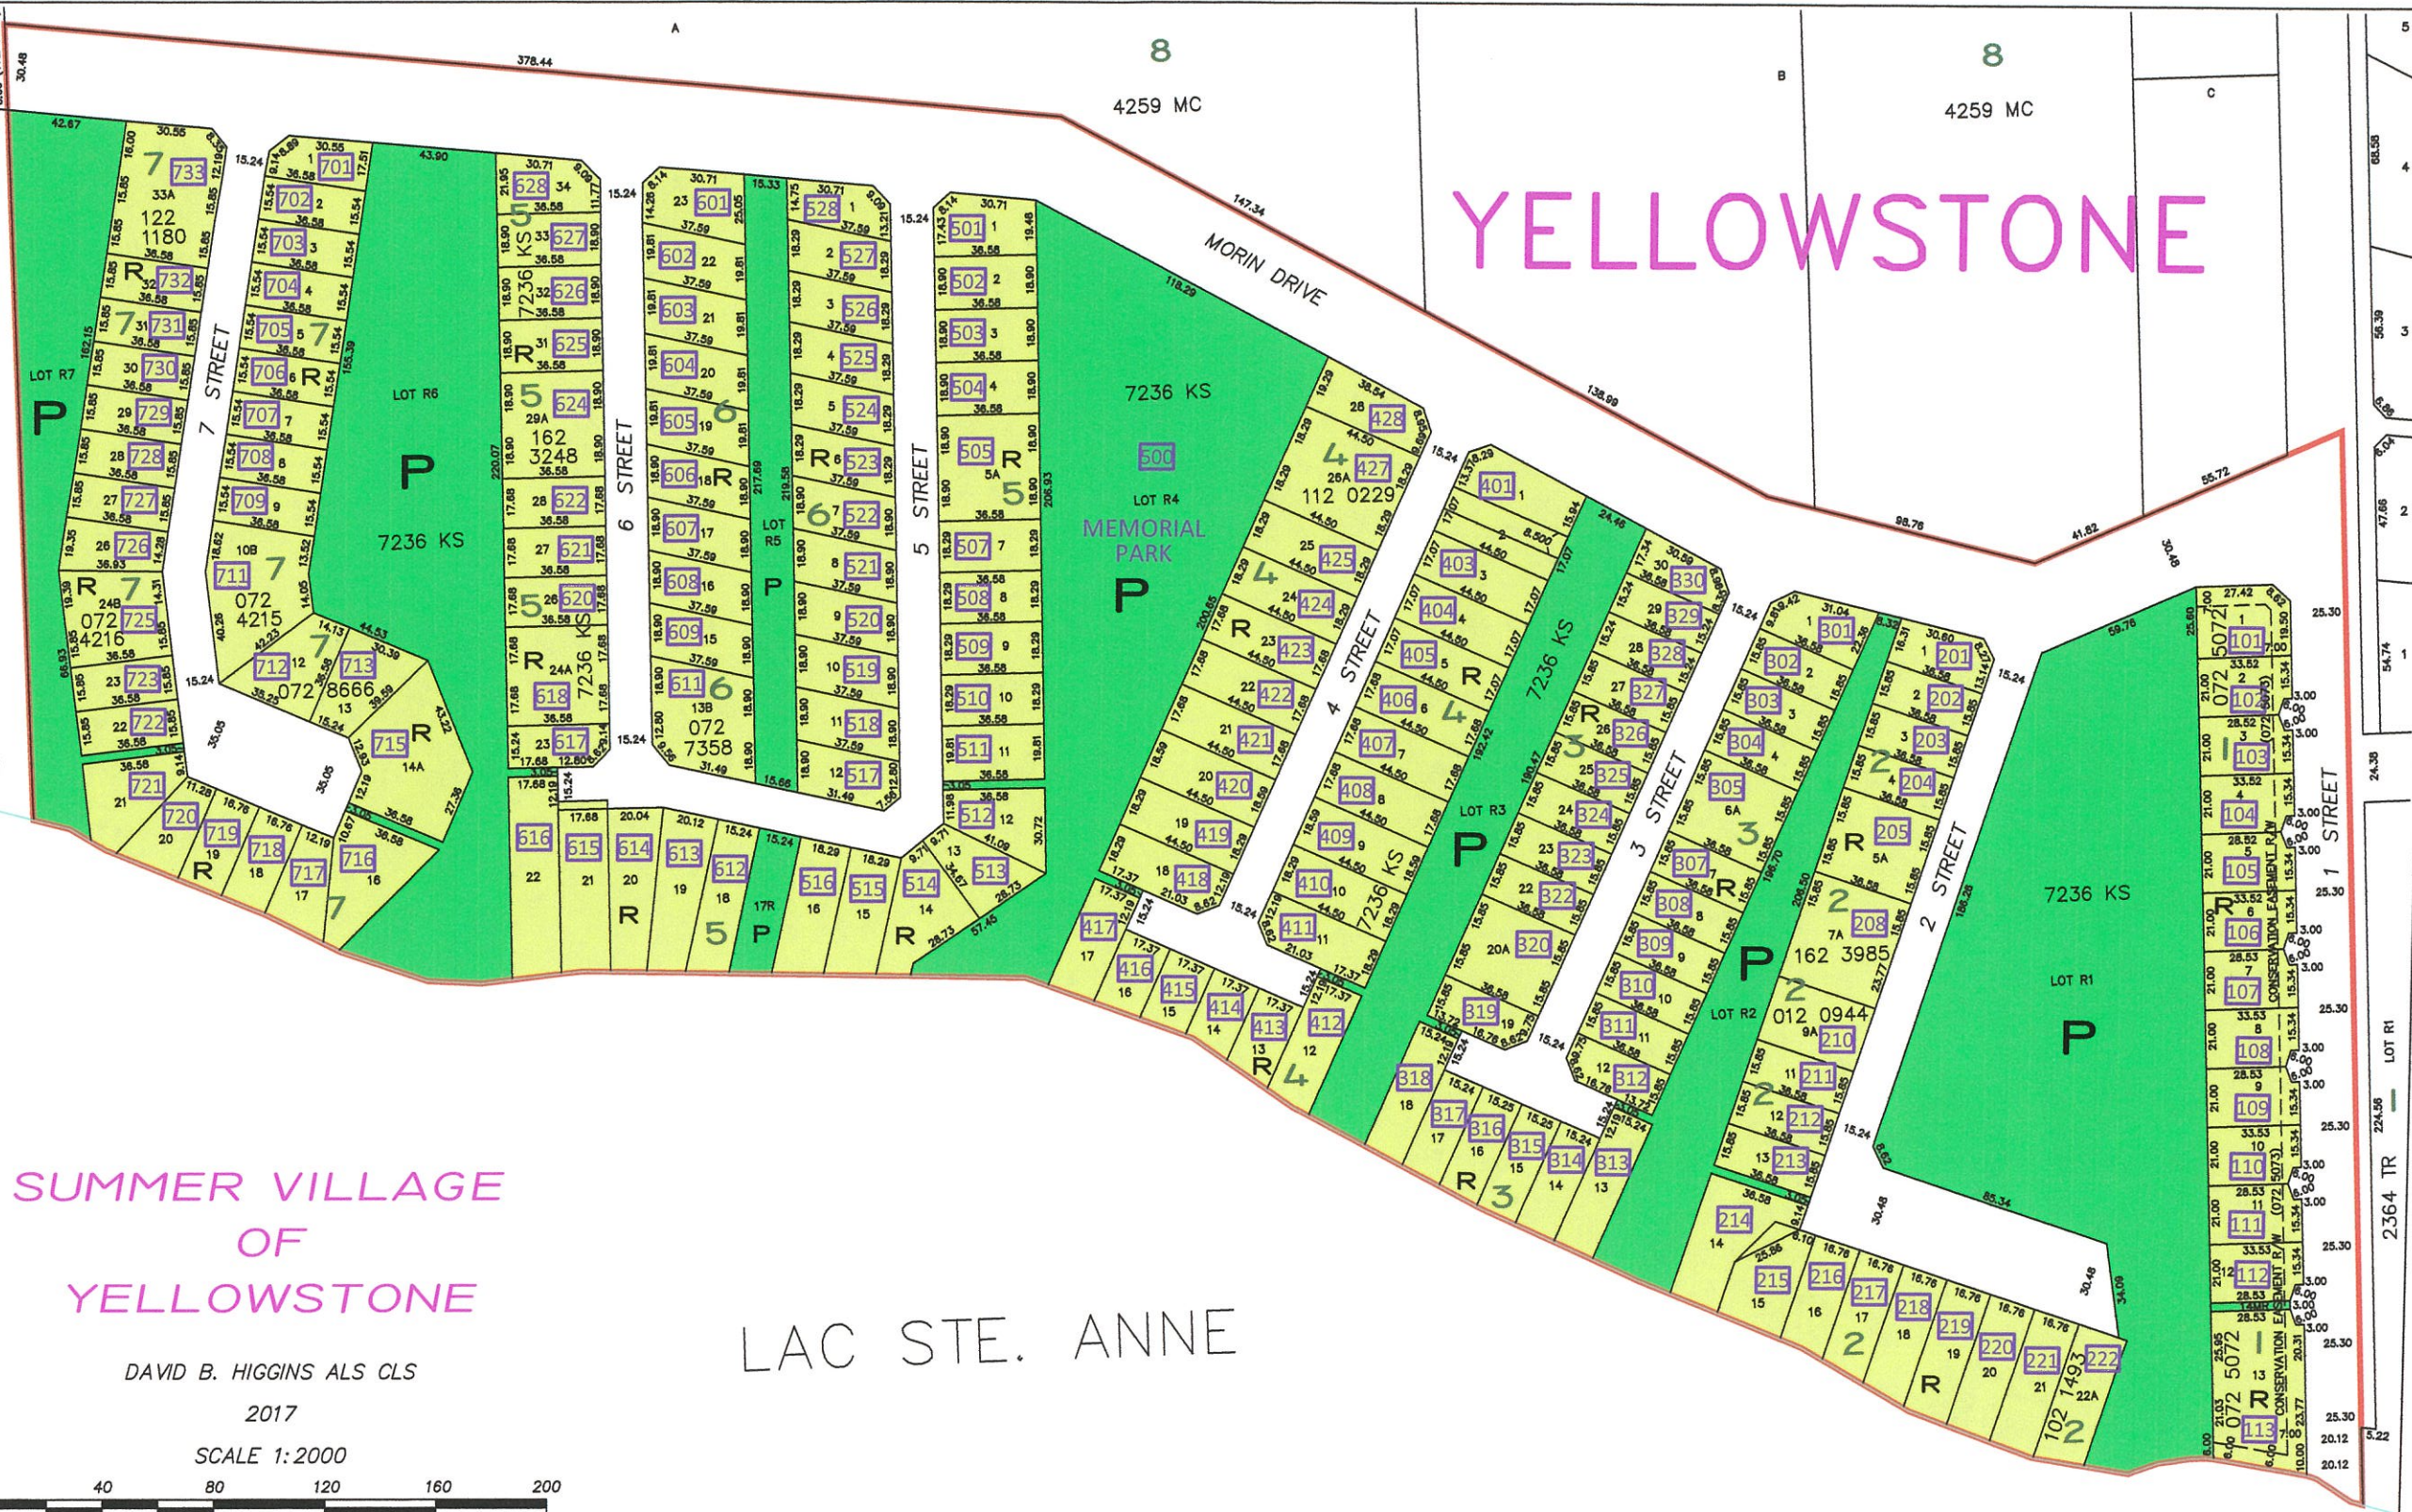

SUMMER VILLAGE
OF
YELLOWSTONE

DAVID B. HIGGINS ALS CLS

2017

SCALE 1:2000



NOTES:

1. DATUM IS NORTH AMERICAN DATUM 1983 (ORIGINAL) UNIVERSAL TRANSVERSE MERCATOR AT REFERENCE MERIDIAN 111°
2. ALL DISTANCES ARE IN METRES AND DECIMALS THEREOF
3. MAPPING WAS OBTAINED FROM ALTALIS LTD. - THE DIGITAL VERSION OF THIS DRAWING IS COMPILED AT SEA LEVEL
4. MUNICIPAL ADDRESSES SHOWN THUS 26
5. COMBINED SCALE FACTOR 0.999854



LAND USE LEGEND:

- R RI - RESIDENTIAL
- P P - PARK

NAVLAND GEOMATICS INC.
10722 - 181st STREET, EDMONTON, ALBERTA
PHONE NO. 780-486-1119 FAX NO. 780-483-0240
FILE NO. 2672/17 DWG NO. 2672-17.DWG

YELLOWSTONE

LAC STE. ANNE